


MODIFICA CLASSE 1A e 2A

allegato C

S.S.A.D. "G. D. BERTOLU"

PIANTA PIANO TERRA
SCALA 1:100

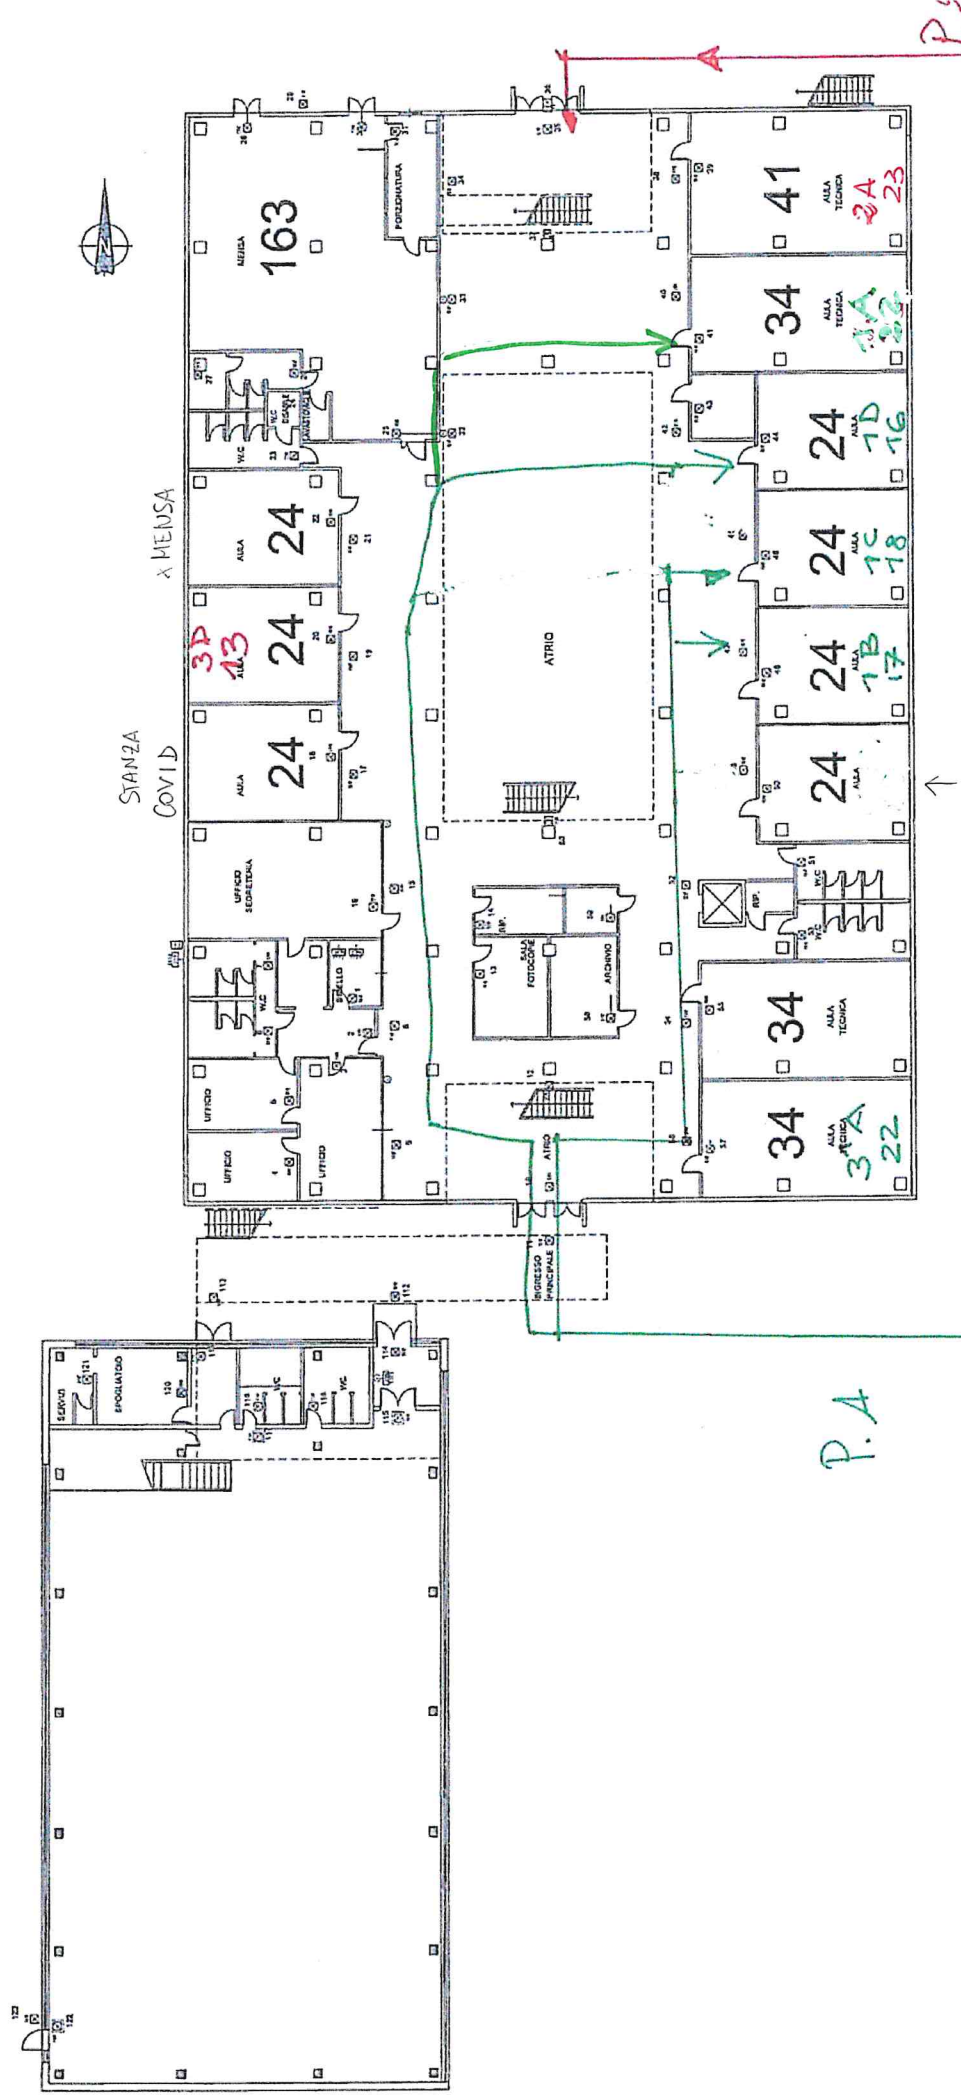

P.A.

Via L. de Vinci

libera
X SOSTEGNO

Via L. de Vinci
cancello piccolo

P.2

Viz. Nizancis
X scale zintincendio

I

